

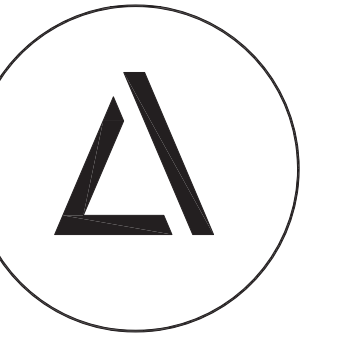



ROOF PLAN
SCALE: 1/4"=1'-0" @ 24x36

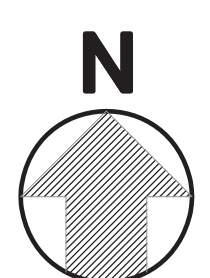


LEVY
ART + ARCHITECTURE

151 POTRERO AVE. STE 200
SAN FRANCISCO, CA 94103
415.641.7320
levyaa.com


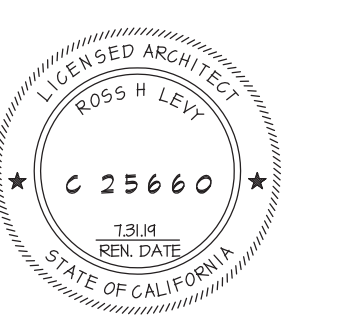


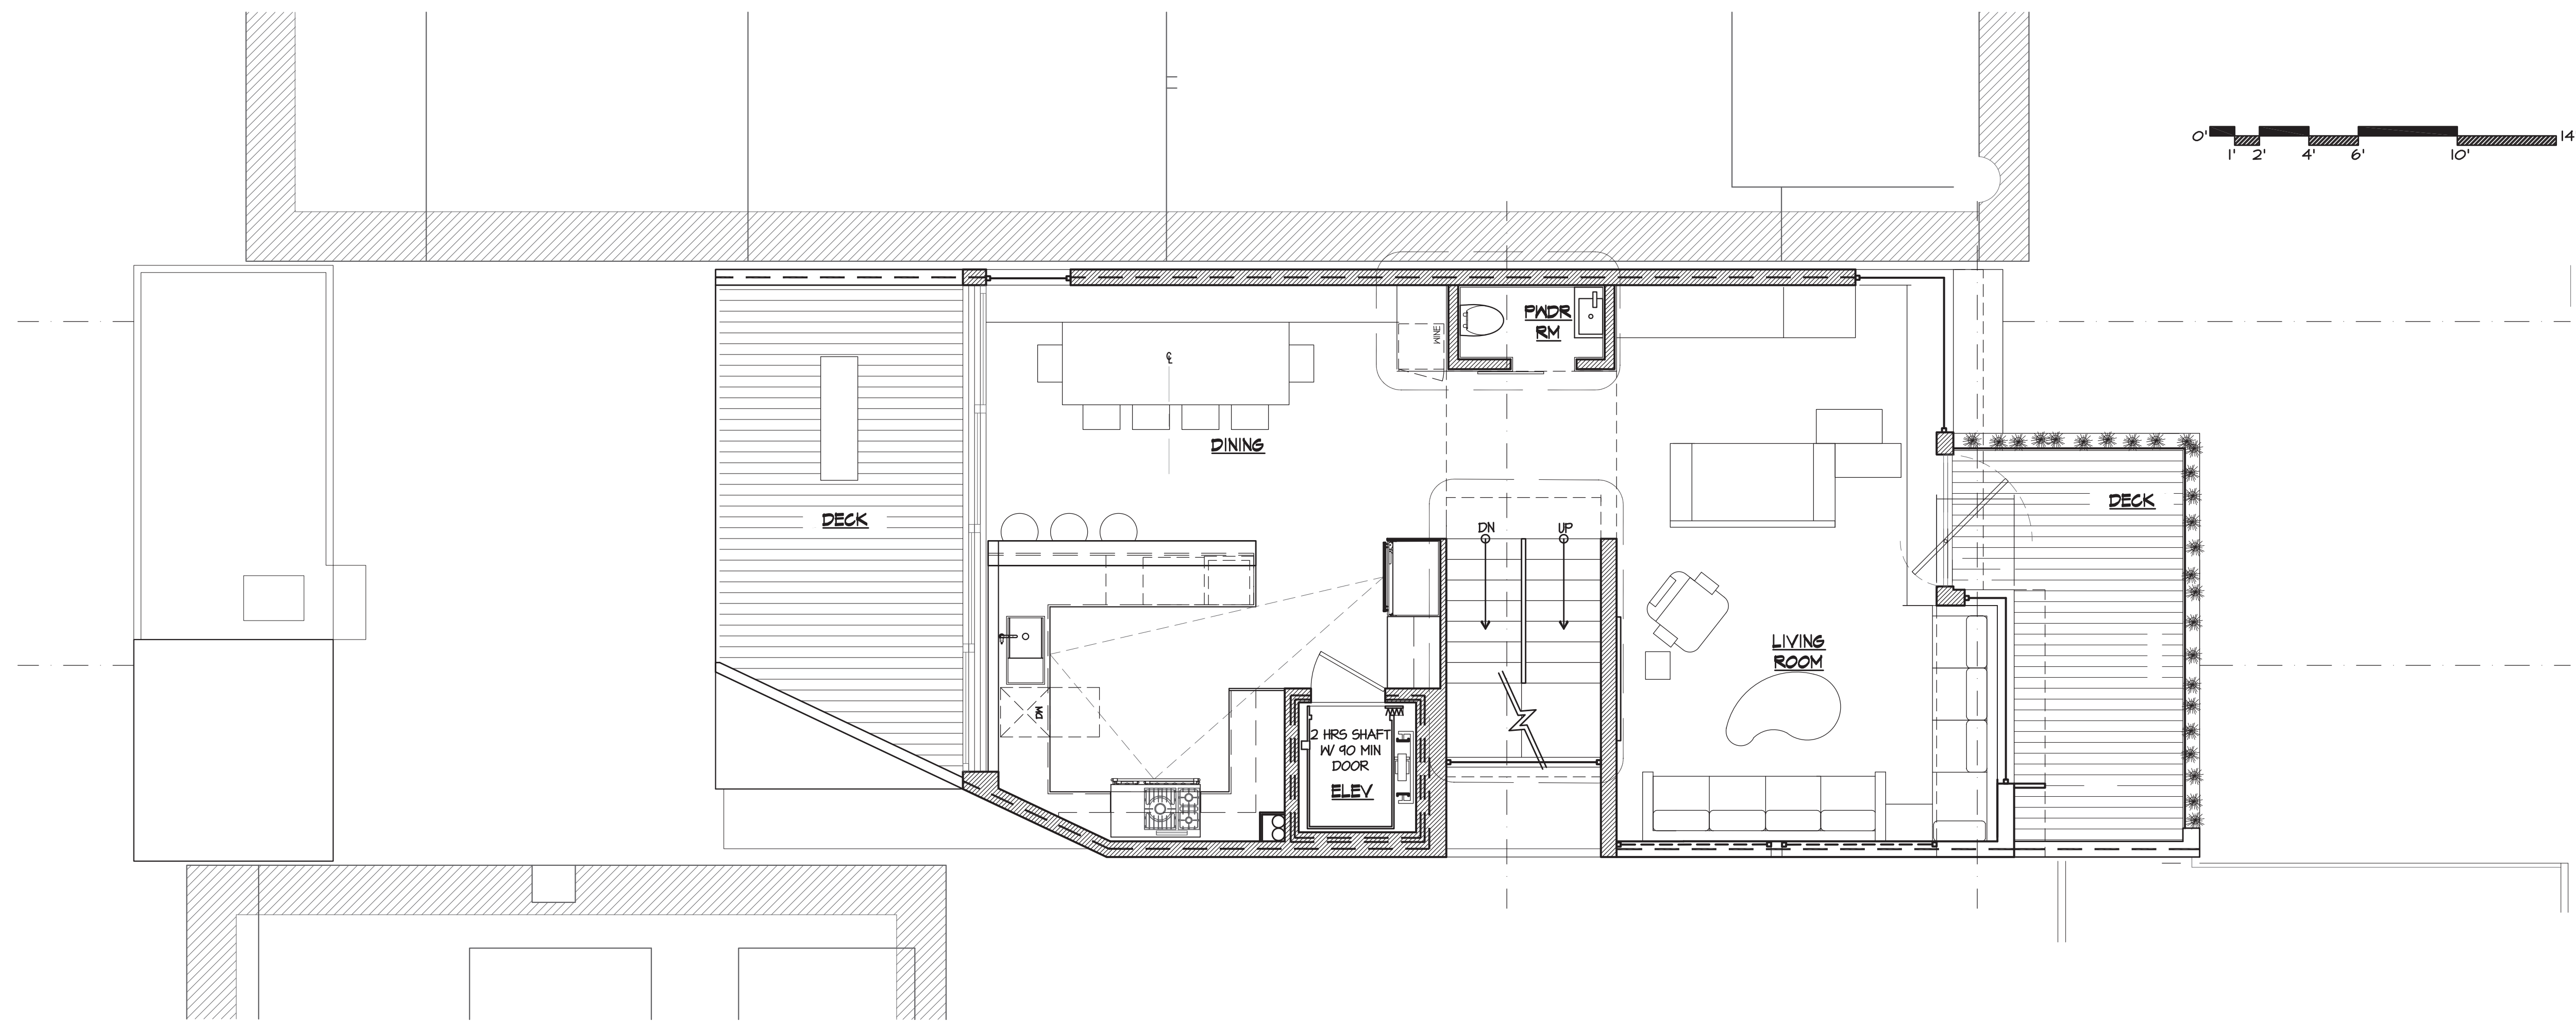

2 THIRD FLOOR PLAN
SCALE: 1/4"=1'-0" @ 24x36

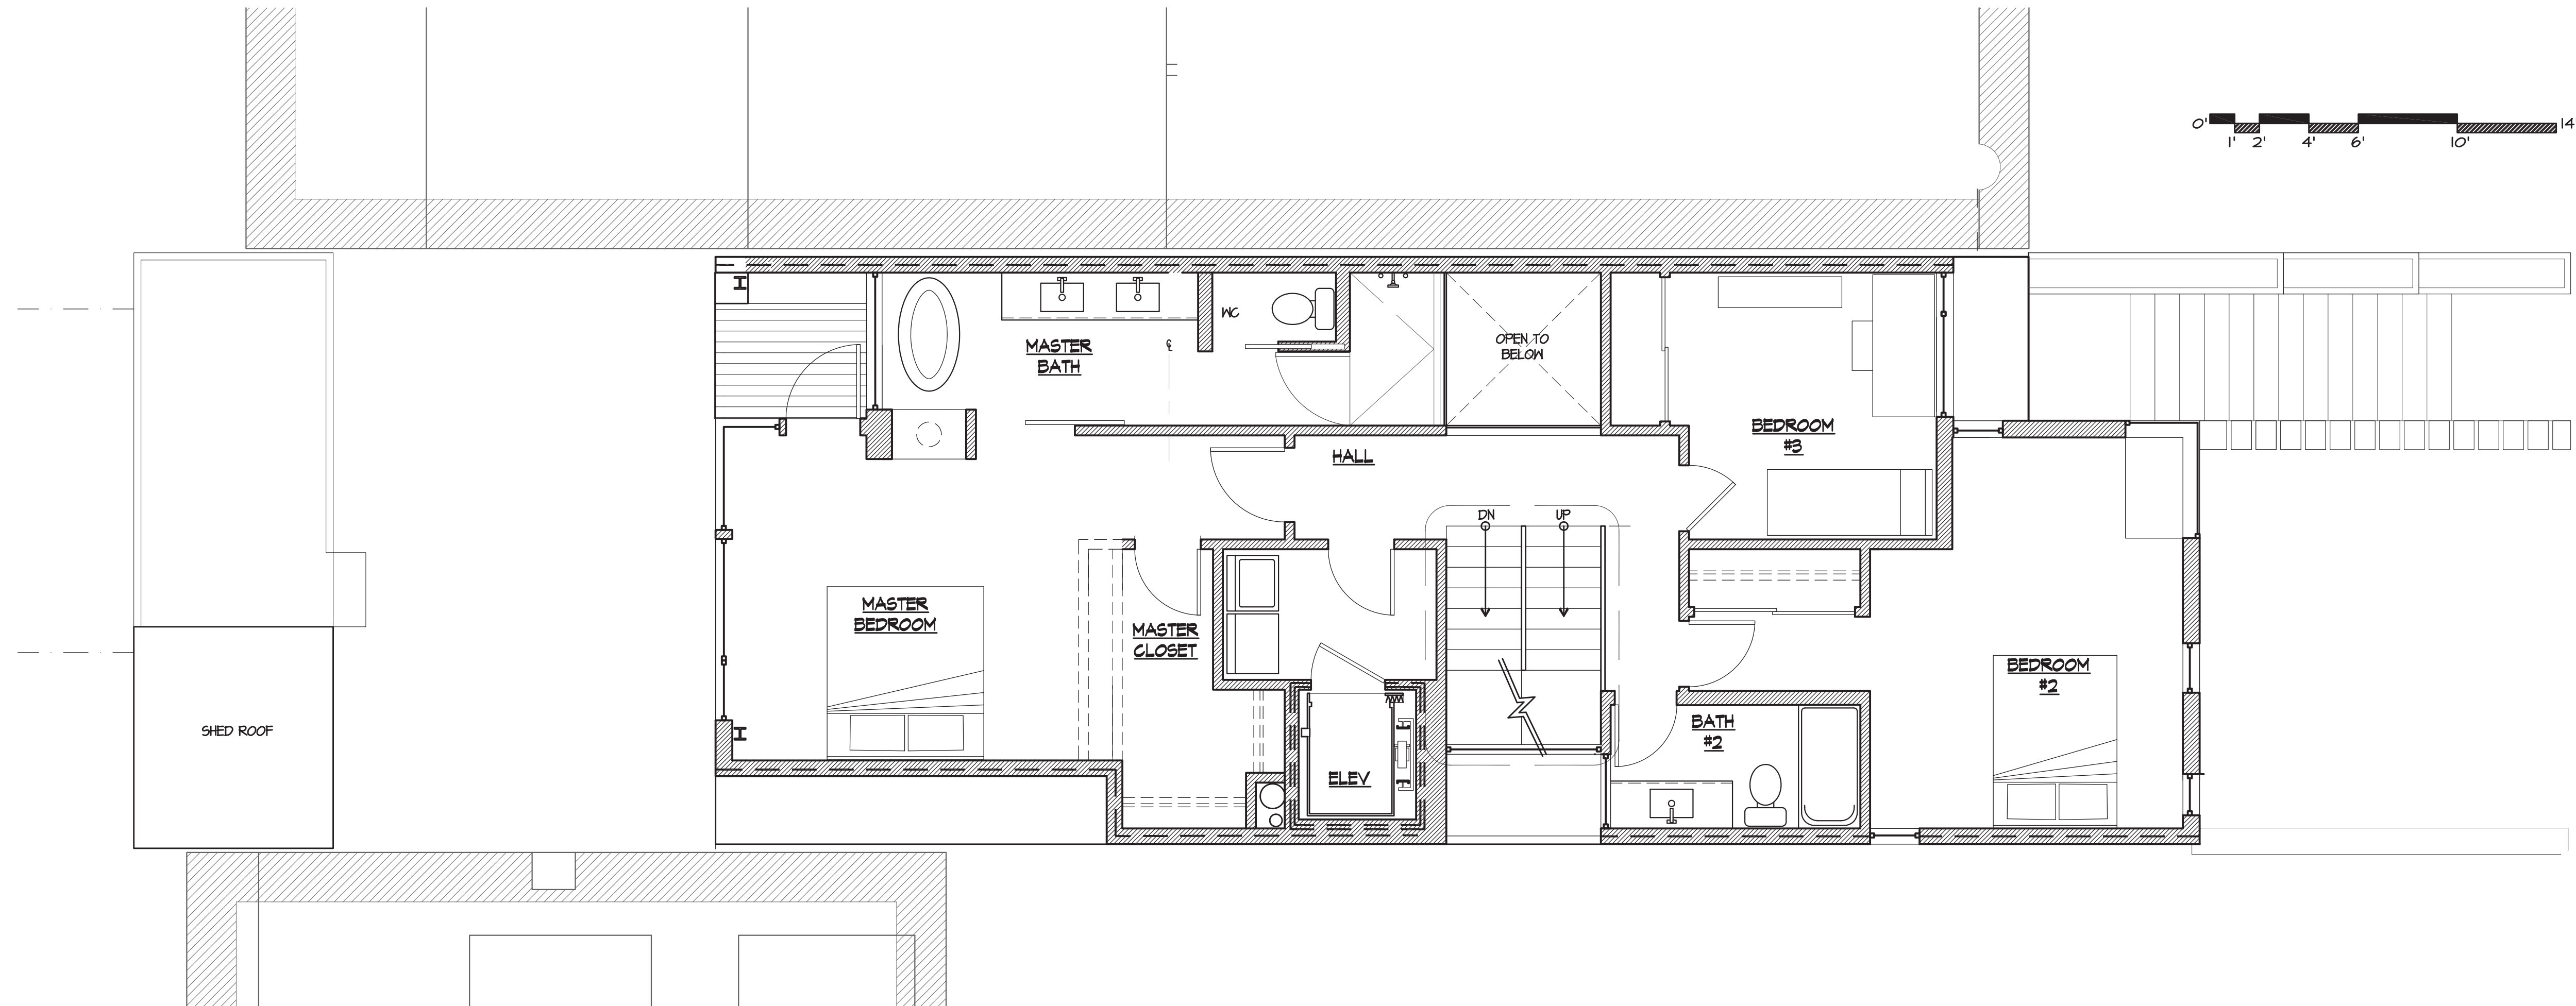



1 SECOND FLOOR PLAN
SCALE: 1/4"=1'-0" @ 24x36

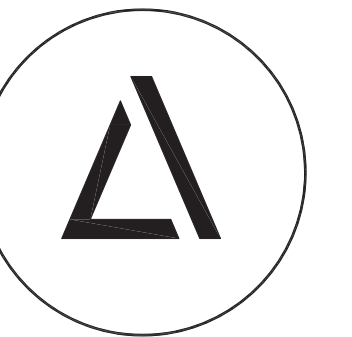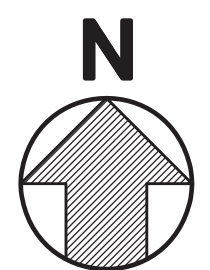


LEVY
ART + ARCHITECTURE

151 POTRERO AVE. STE 200
SAN FRANCISCO, CA 94103
415.641.7320
levyaa.com

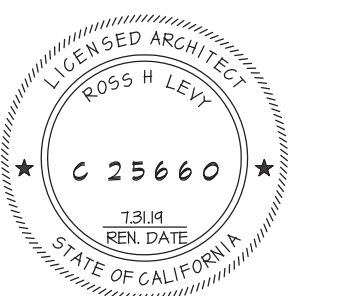


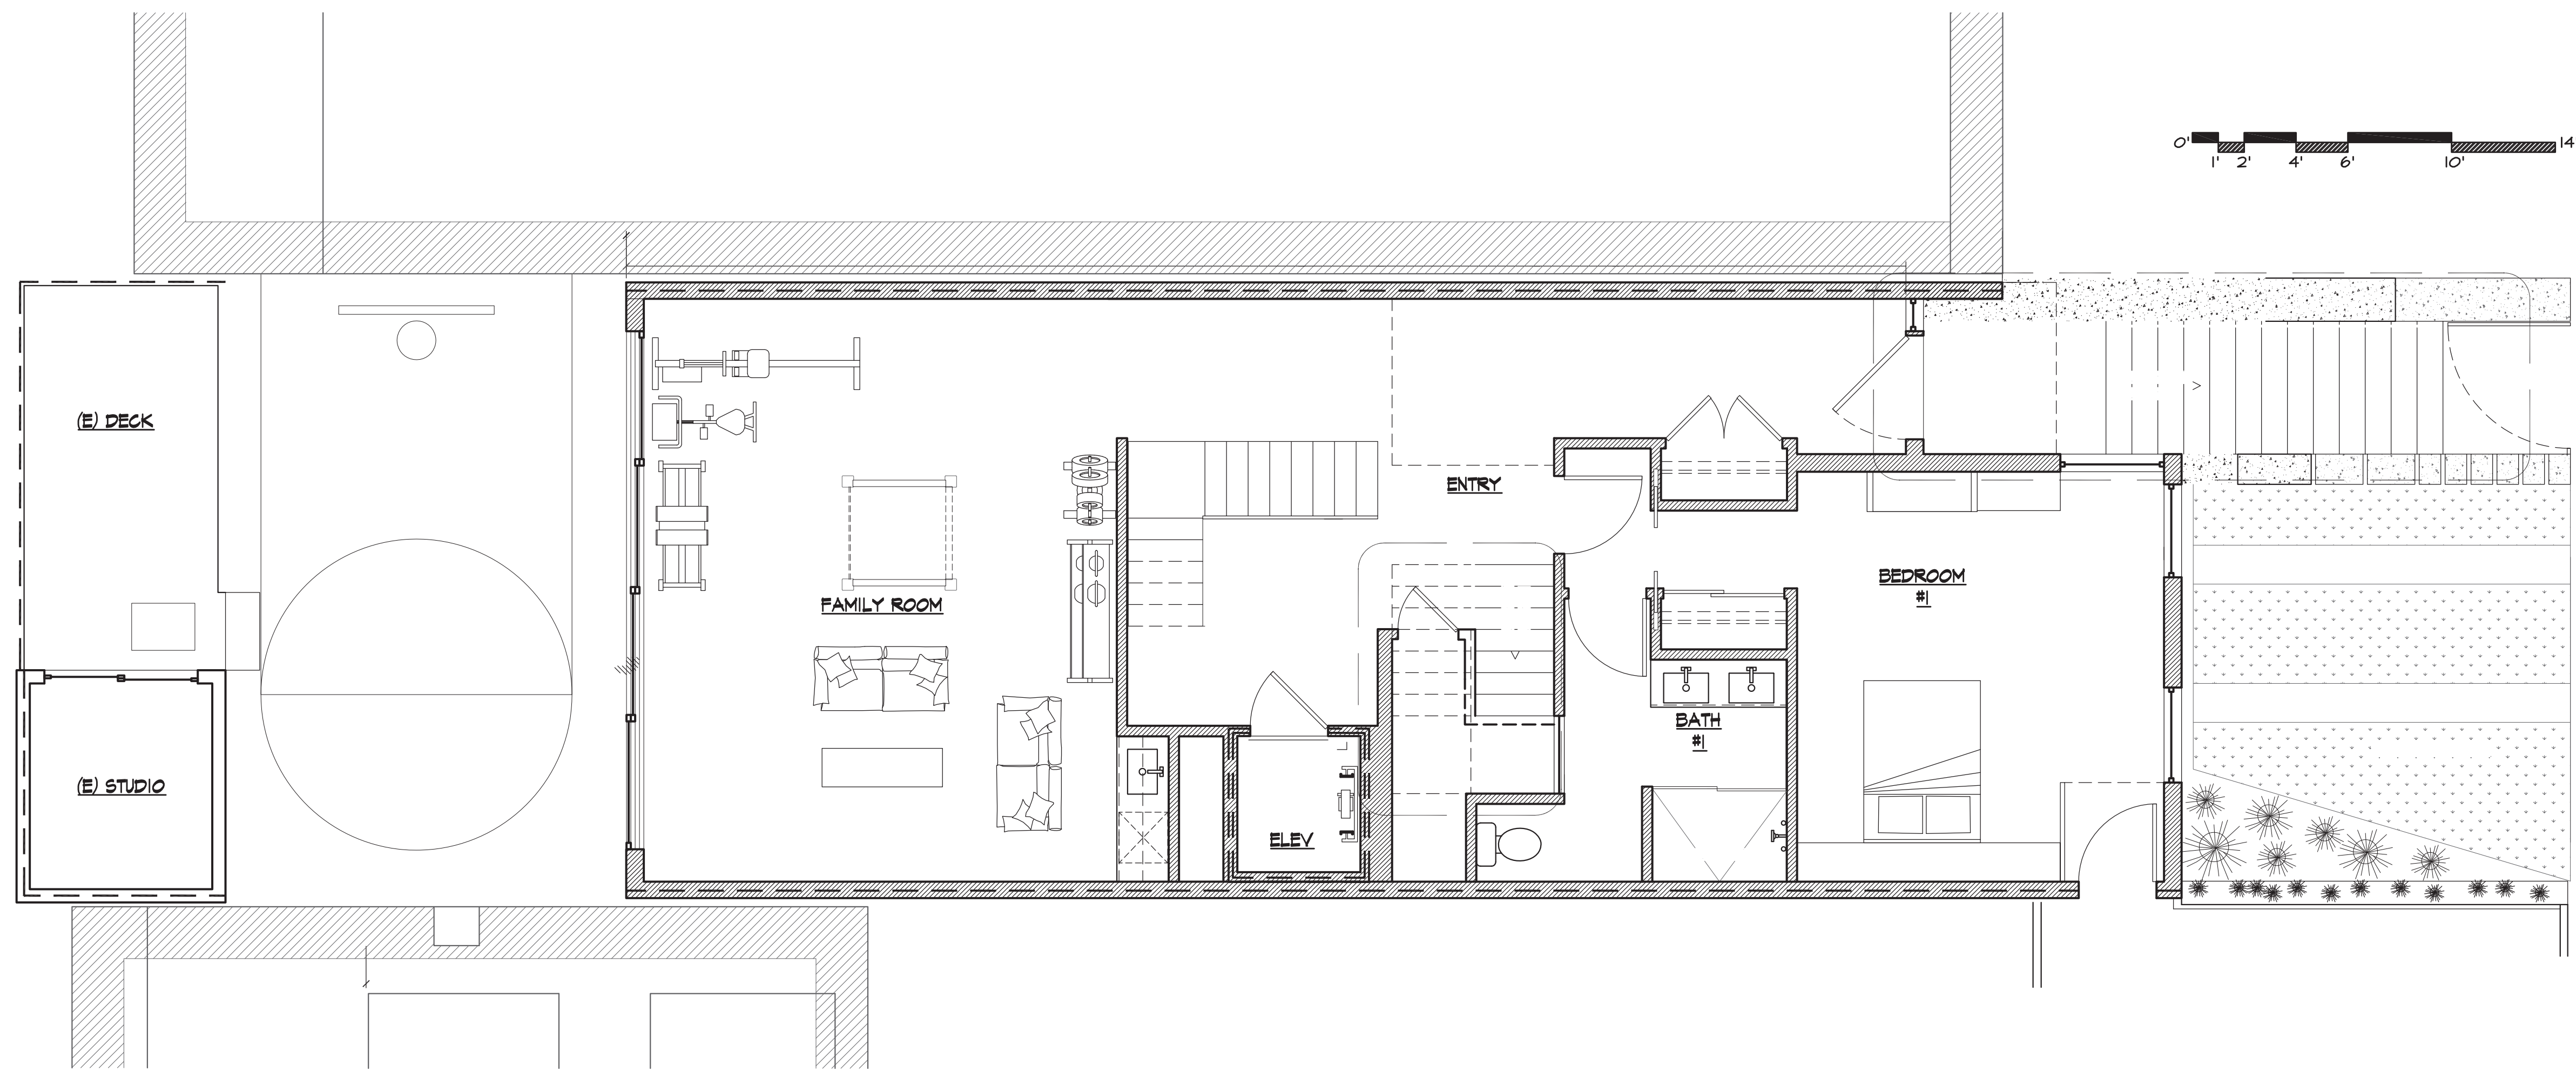

2 FIRST FLOOR PLAN
SCALE: 1/4"=1'-0" @ 24x36


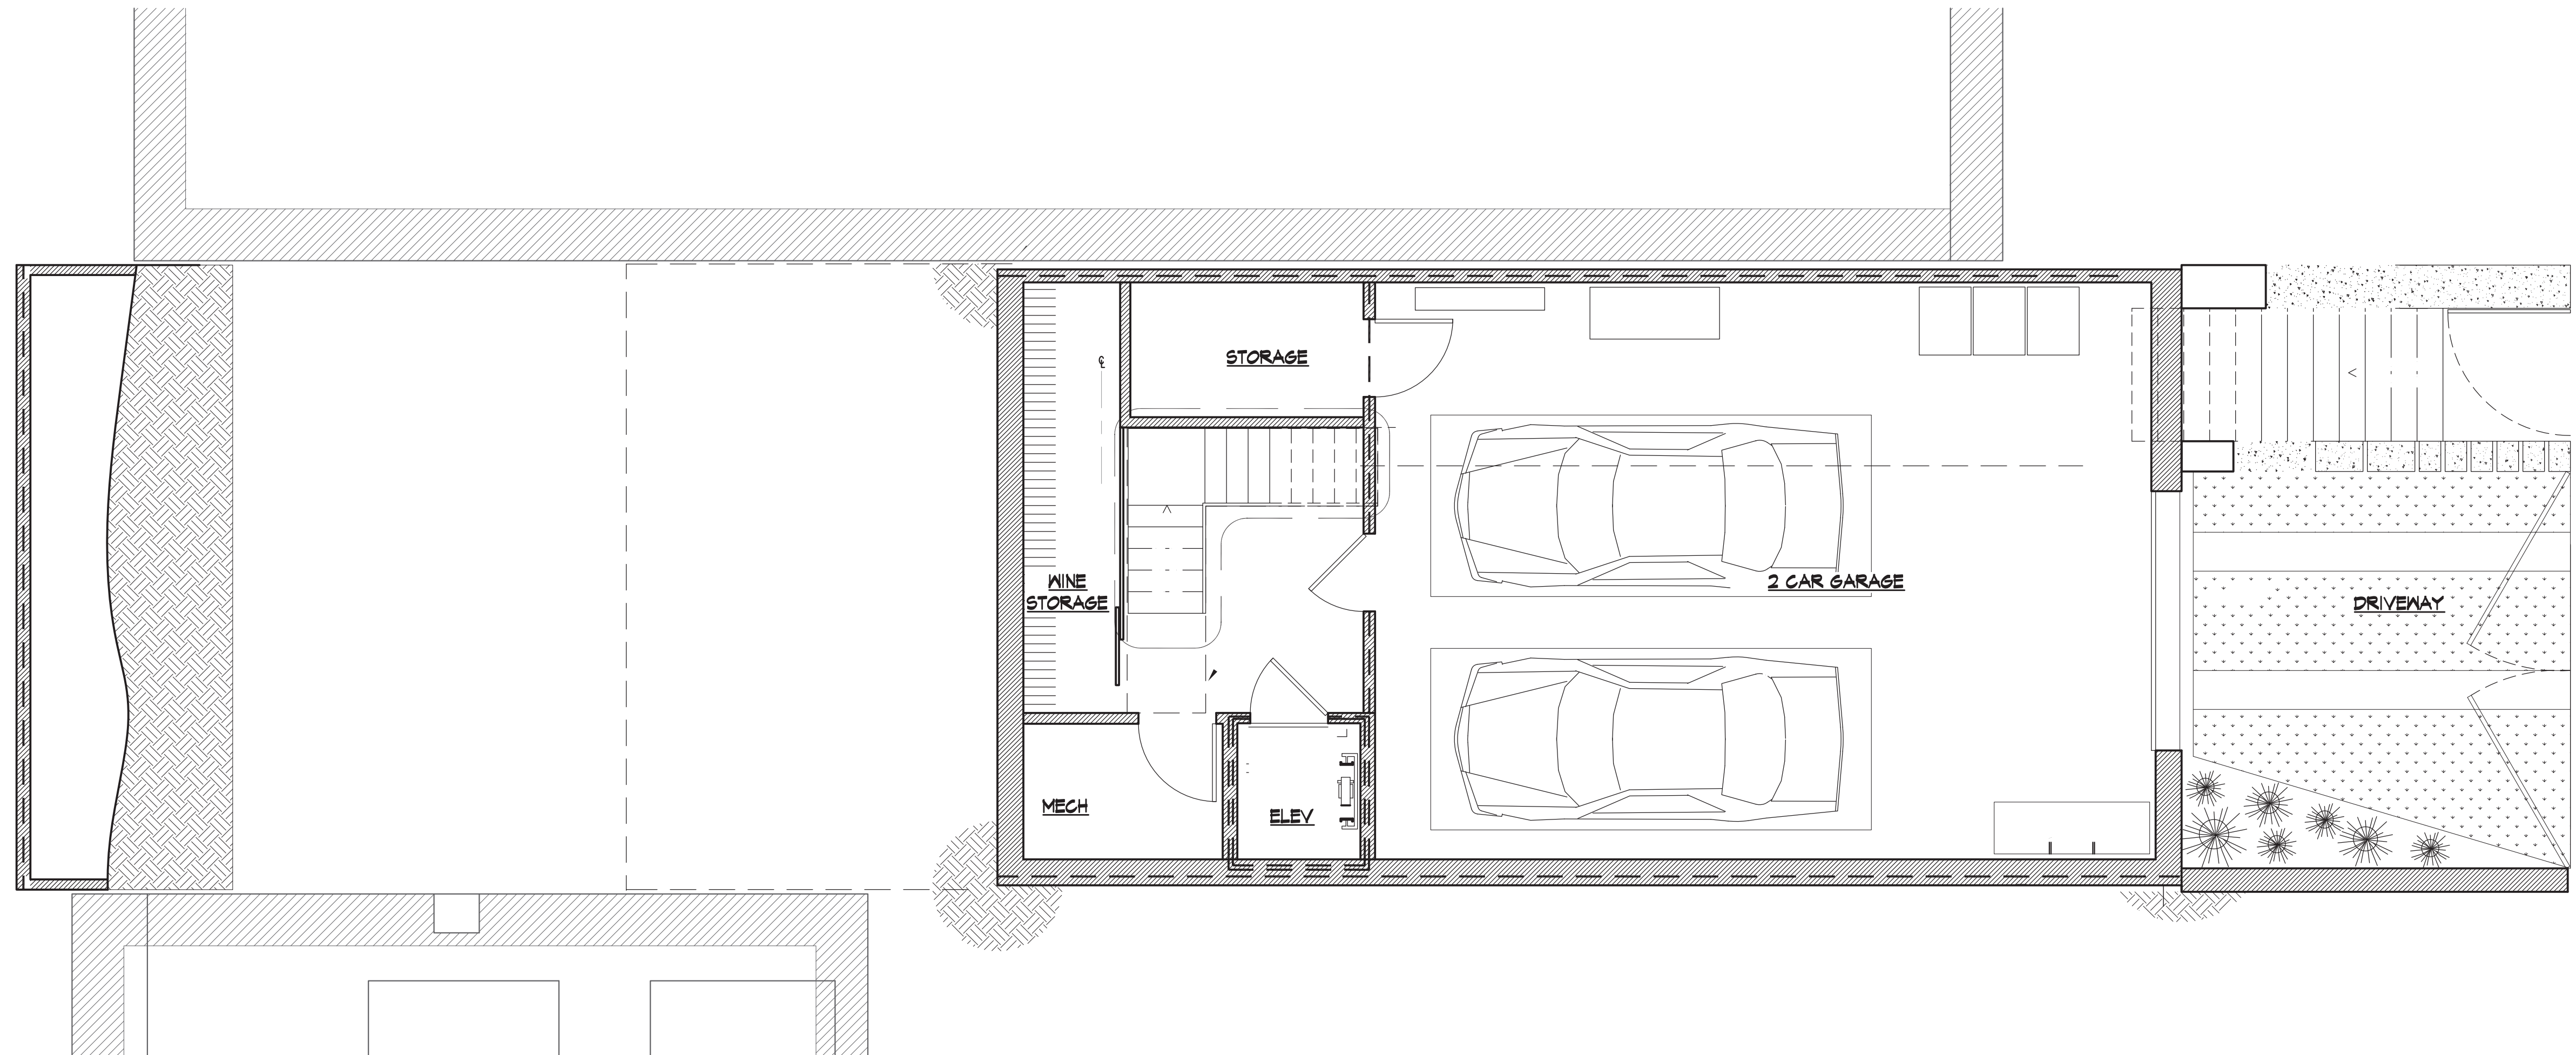


1 BASEMENT PLAN
SCALE: 1/4"=1'-0" @ 24x36

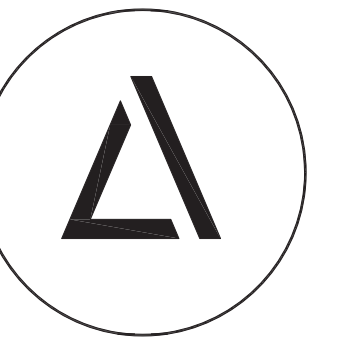

LEVY
ART + ARCHITECTURE

151 POTRERO AVE. STE 200
SAN FRANCISCO, CA 94103
415.641.7320
levyaa.com

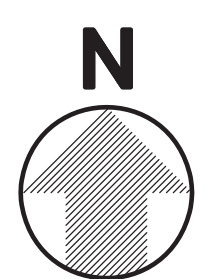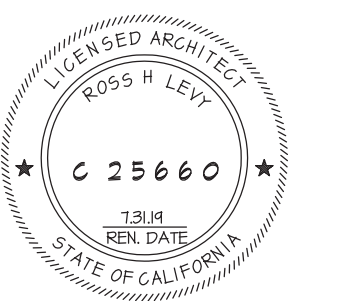

A2.1